



EBURY SQUARE,
BELGRAVIA, SW1W

EBURRY

SQUA

SWIN

TABLE OF CONTENTS

HOME FEATURES	1
KITCHEN & RECEPTION	2-4
BEDROOM SUITES	5-6
FLOOR PLANS & EPC	7
LOCATION & MAP	8
LOCAL AMENITIES	9-10
CONTACT	11



HOME FEATURES & SPECIFICATIONS

An impressive 3 bedroom apartment of 1,790 square feet located on the Raised Ground Floor of the prestigious Ebury Square development in the heart of Belgravia, moments from the renowned Sloane Square.

Ebury Square is an exceptional development. The apartment offers a 24-hour concierge, underground parking, and a private gym. Designed by Squire & Partners Architects and Martin Goddard Interiors, Ebury Street has historical significance as Mozart's former residence. Ideal as a pied-à-terre, or home in London's prime residential area.

3 DOUBLE BEDROOMS

EN SUITE BATHROOM

EN SUITE SHOWER ROOM

GUEST WC

RECEPTION/DINING ROOM

KITCHEN

UTILITY ROOM

24 HOUR CONCIERGE

RESIDENTS' GYM

SEPARATE RESIDENTS' SAUNA & STEAM ROOMS

SECURE UNDERGROUND PARKING SPACE

AIR CONDITIONING

ASKING PRICE

£3,950pw Long Let

£4,000pw Short Let

LOCAL AUTHORITY

City of Westminster

COUNCIL TAX

Band H

FURNISHINGS

Furnished/Unfurnished

AVAILABLE NOW


KITCHEN, DINING & RECEPTION



The apartment has been interior designed to a very high standard with luxury fixtures and fittings throughout. There are two generous bedroom suites, a further double bedroom, large open reception/dining room and a modern fully fitted Kitchen with high end appliances throughout.



Reception

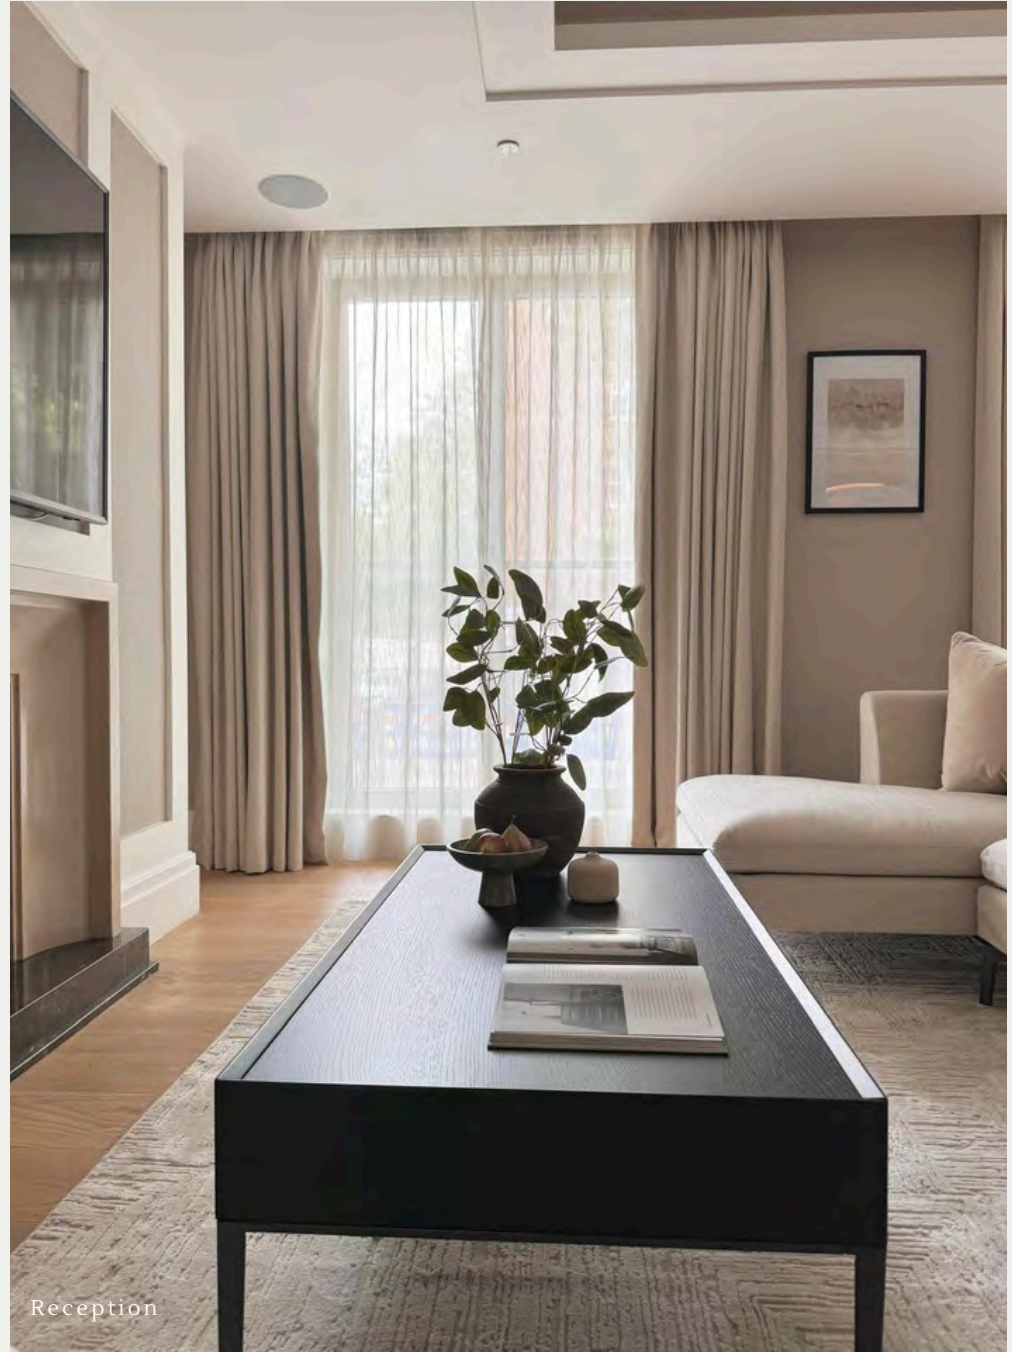

Reception



Reception

BEDROOM SUITES



Principal Bedroom




Second Bedroom



Third Bedroom

FLOOR PLANS & EPC

Raised Ground Floor

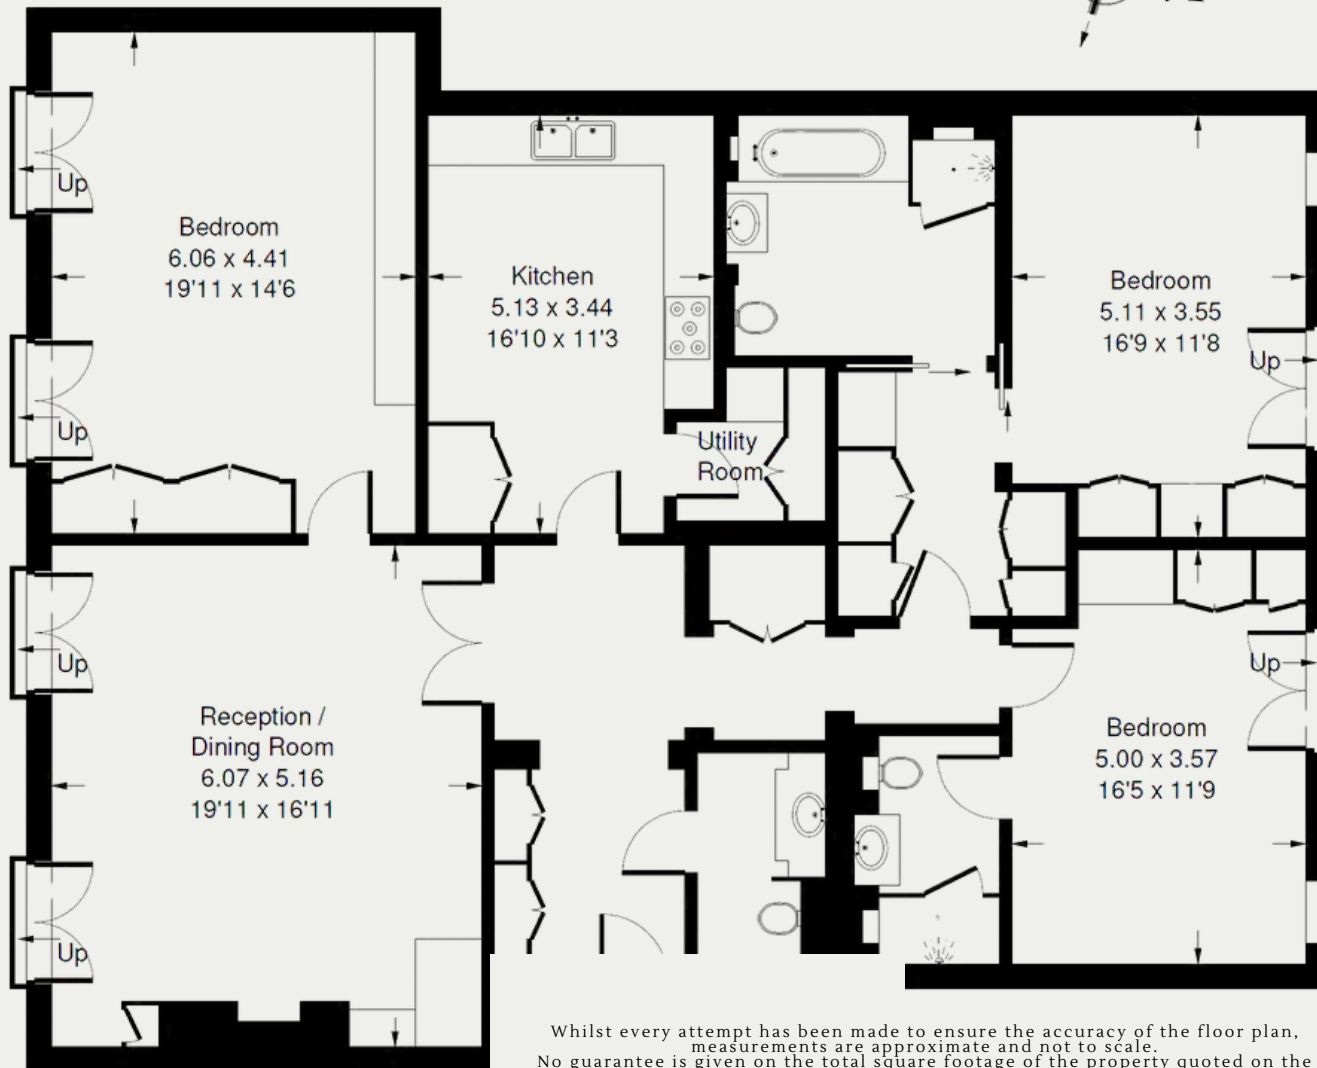

**TOTAL
APPROXIMATE
GROSS INTERNAL
AREA**

1,790 sq ft / 166.3 sq m

EPC RATING

B


Certificate No.

**8304-7130-2649-8811-
3922**

Score	Energy rating	Current	Potential
92+	A		
81-91	B	85 B	85 B
69-80	C		
55-68	D		
39-54	E		
21-38	F		
1-20	G		

Whilst every attempt has been made to ensure the accuracy of the floor plan, measurements are approximate and not to scale. No guarantee is given on the total square footage of the property quoted on the plan. Figures given are for guidance. Plan is for illustration purposes only, not to be used for valuations.

LOCATION & MAP

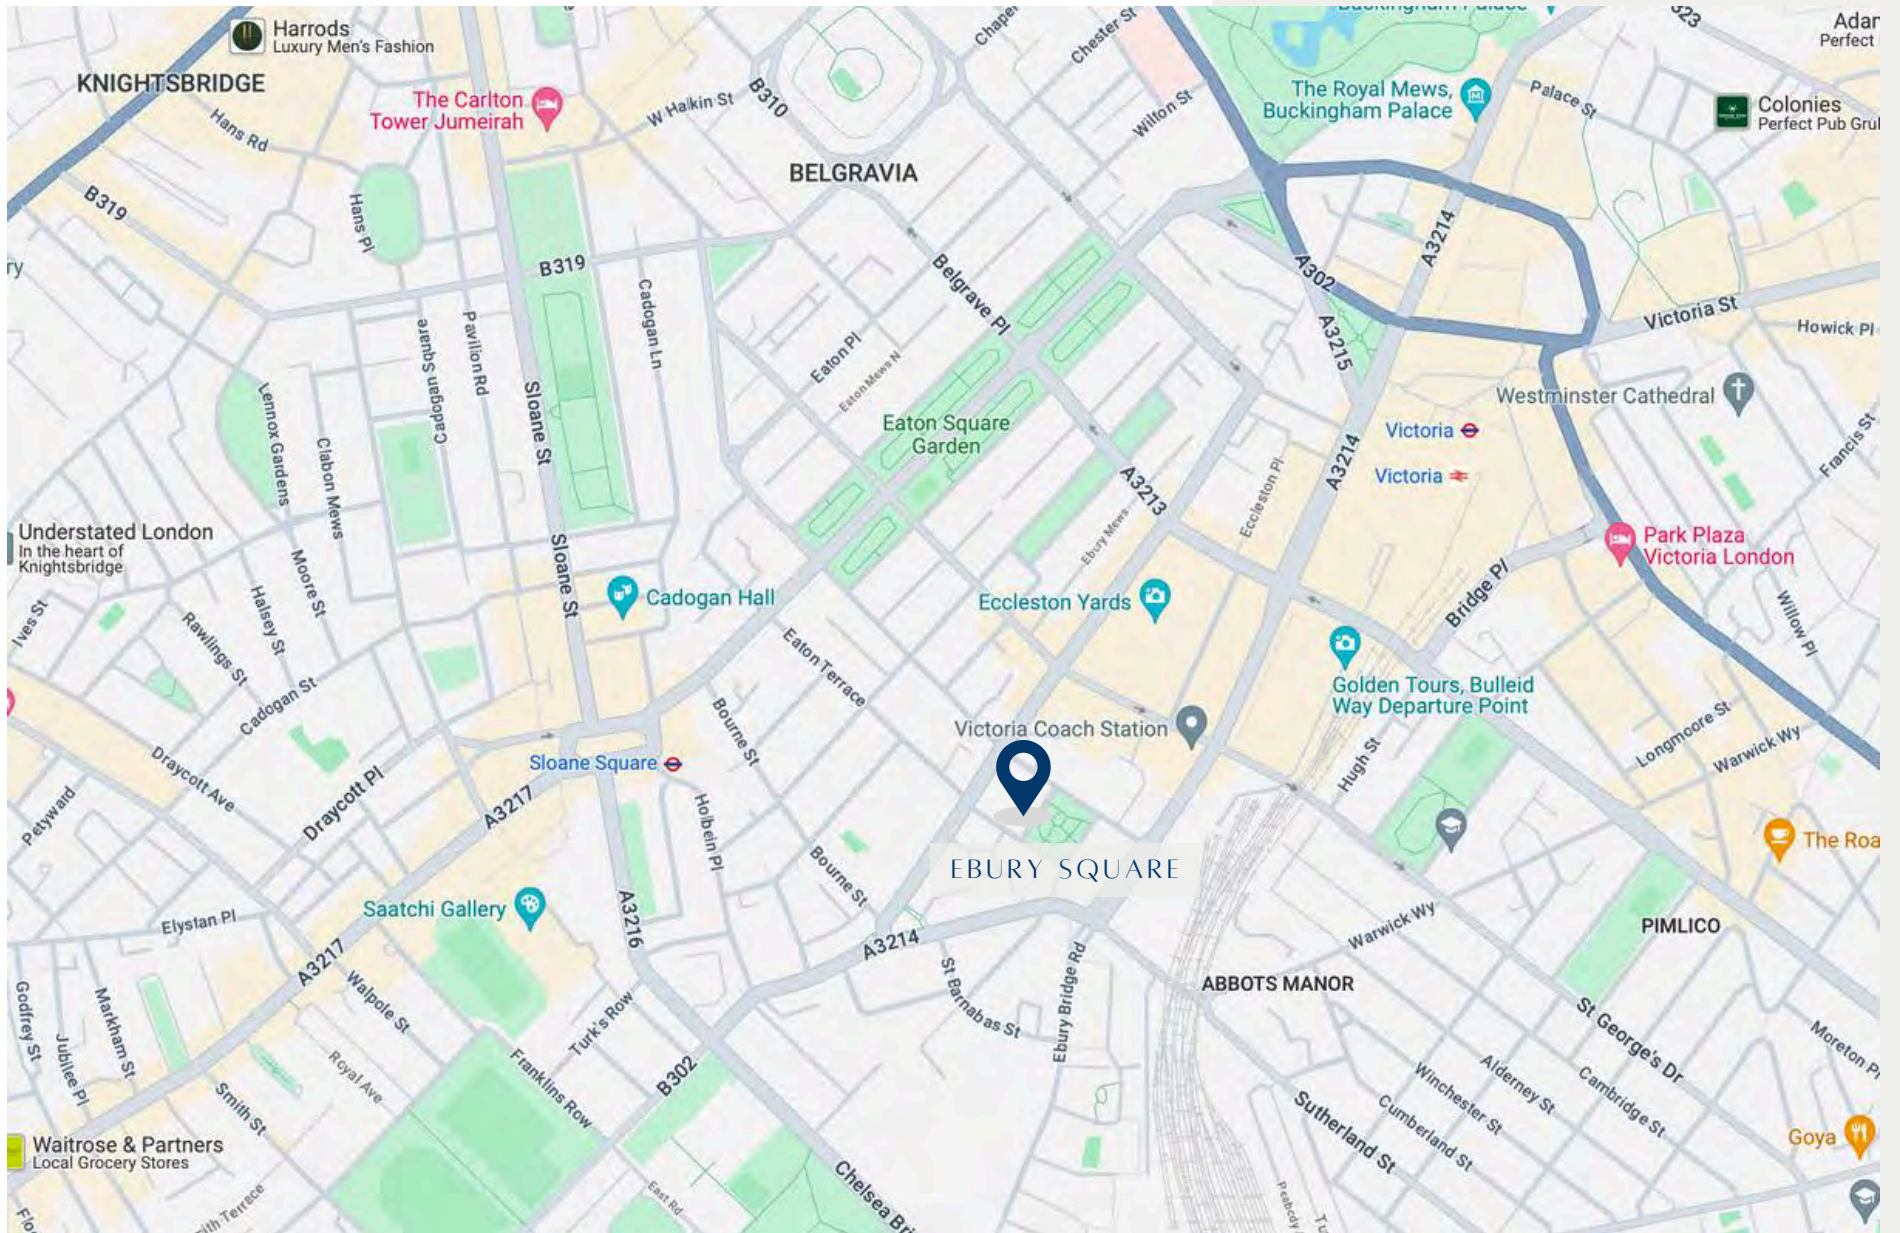

FIND CAFES, SHOPS, & BAKERIES AT EVERY CORNER

Belgravia exudes sophistication with its elegant, historic architecture and upscale amenities. Just around the corner, you'll find Elizabeth Street, known for its charming village atmosphere, characterised by cobblestones, local bakeries, cafes, boutiques and restaurants. The neighbourhood captures the essence of luxury living with a real sense of community in the heart of London.

Ebury Square is eligible upon application for access to Belgrave Square gardens and tennis courts for a nominal fee. Battersea Park is just across the river and St. James' Park, Hyde Park and Green Park are also nearby.

RESTAURANTS

OLIVETO

61 Elizabeth St
SW1W 9PP

THOMAS CUBITT

44 Elizabeth St
SW1W 9PA

GROCERIES

BAYLEY & SAGE

141 Ebury St
SW1W 9QW

WAITROSE

27 Motcomb St
SW1X 8GG

CAFES & BAKERIES

TOM TOM

114 Ebury St,
SW1W 9QD

POILANE

46 Elizabeth St,
SW1W 9PA

SCHOOLS

EATON SQUARE SCHOOL

55-57 Eccleston Square,
SW1V 1PH

FRANCIS HOLLAND

39 Graham Terrace
SW1W 8JF

SHOPPING

ELIZABETH STREET

250 yards

KINGS ROAD

0.5 miles

TRANSPORT LINKS

VICTORIA STATION

Train links to Gatwick, Heathrow, the Southwest and Brighton. District & Circle and Victoria lines

SLOANE SQUARE

District & Circle Lines



BELGRAVIA





Details Updated January 2025

GET IN TOUCH

CONTACT INFORMATION

E: LETTINGS@WELLBELOVE-QUESTED.COM

P: 020 7881 0880

40 EATON TERRACE, BELGRAVIA, LONDON, SW1W 8TS

ELLEN MEEKIN - SALES & LETTINGS NEGOTIATOR


E: ELLEN@WELLBELOVE-QUESTED.COM
M: 07719039888

GRANT WELLBELOVE - DIRECTOR

E: GRANT@WELLBELOVE-QUESTED.COM
M: 07595116210

ANDREW QUESTED - DIRECTOR

E: ANDREW@WELLBELOVE-QUESTED.COM
M: 07595116211

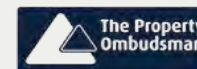

These particulars have been produced as a general guide for this property only and no other purpose. They are not an offer or contract. You should not rely on statements in these particulars or by word of mouth or in writing as being factually accurate about the property, its condition or its value. Neither any primary agent or joint agent has any authority to make or give any representations or warranties in relation to the property, and accordingly any information given is entirely without responsibility on the part of the agent or lessor(s). The photographs show only certain parts of the property as they appeared at the time they were taken. Any areas, measurements and distances given are approximate only. Any reference to alterations to, or use of, any part of the property does not mean that any necessary planning, building regulations or other consent has been obtained nor have any services, equipment or facilities been tested. A lessee should satisfy themselves by inspection or otherwise. The VAT position relating to the property may change without notice. Please contact us for further information regarding the approved Client Money Protection (CMP) scheme and the property redress scheme which we are a member of.